


First Floor Plan  
Ceiling Height = 10'-4"

168 Brattle Street  
Cambridge, MA 02138

1

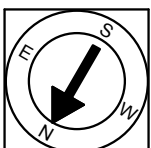

Note: Dimensions are not guaranteed and are provided for informational purposes only. Individual room dimensions are not used to calculate overall square footage.

NATIONAL  
FLOOR PLANS  
& PHOTOGRAPHY  
(800) 328-0217


Completed: June 2016



Second Floor Plan  
Ceiling Height = 9'-0"

168 Brattle Street  
Cambridge, MA 02138


2

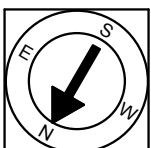

Note: Dimensions are not guaranteed and are provided for informational purposes only. Individual room dimensions are not used to calculate overall square footage.

NATIONAL  
FLOOR PLANS  
& PHOTOGRAPHY  
(800) 328-0217

Completed: June 2016

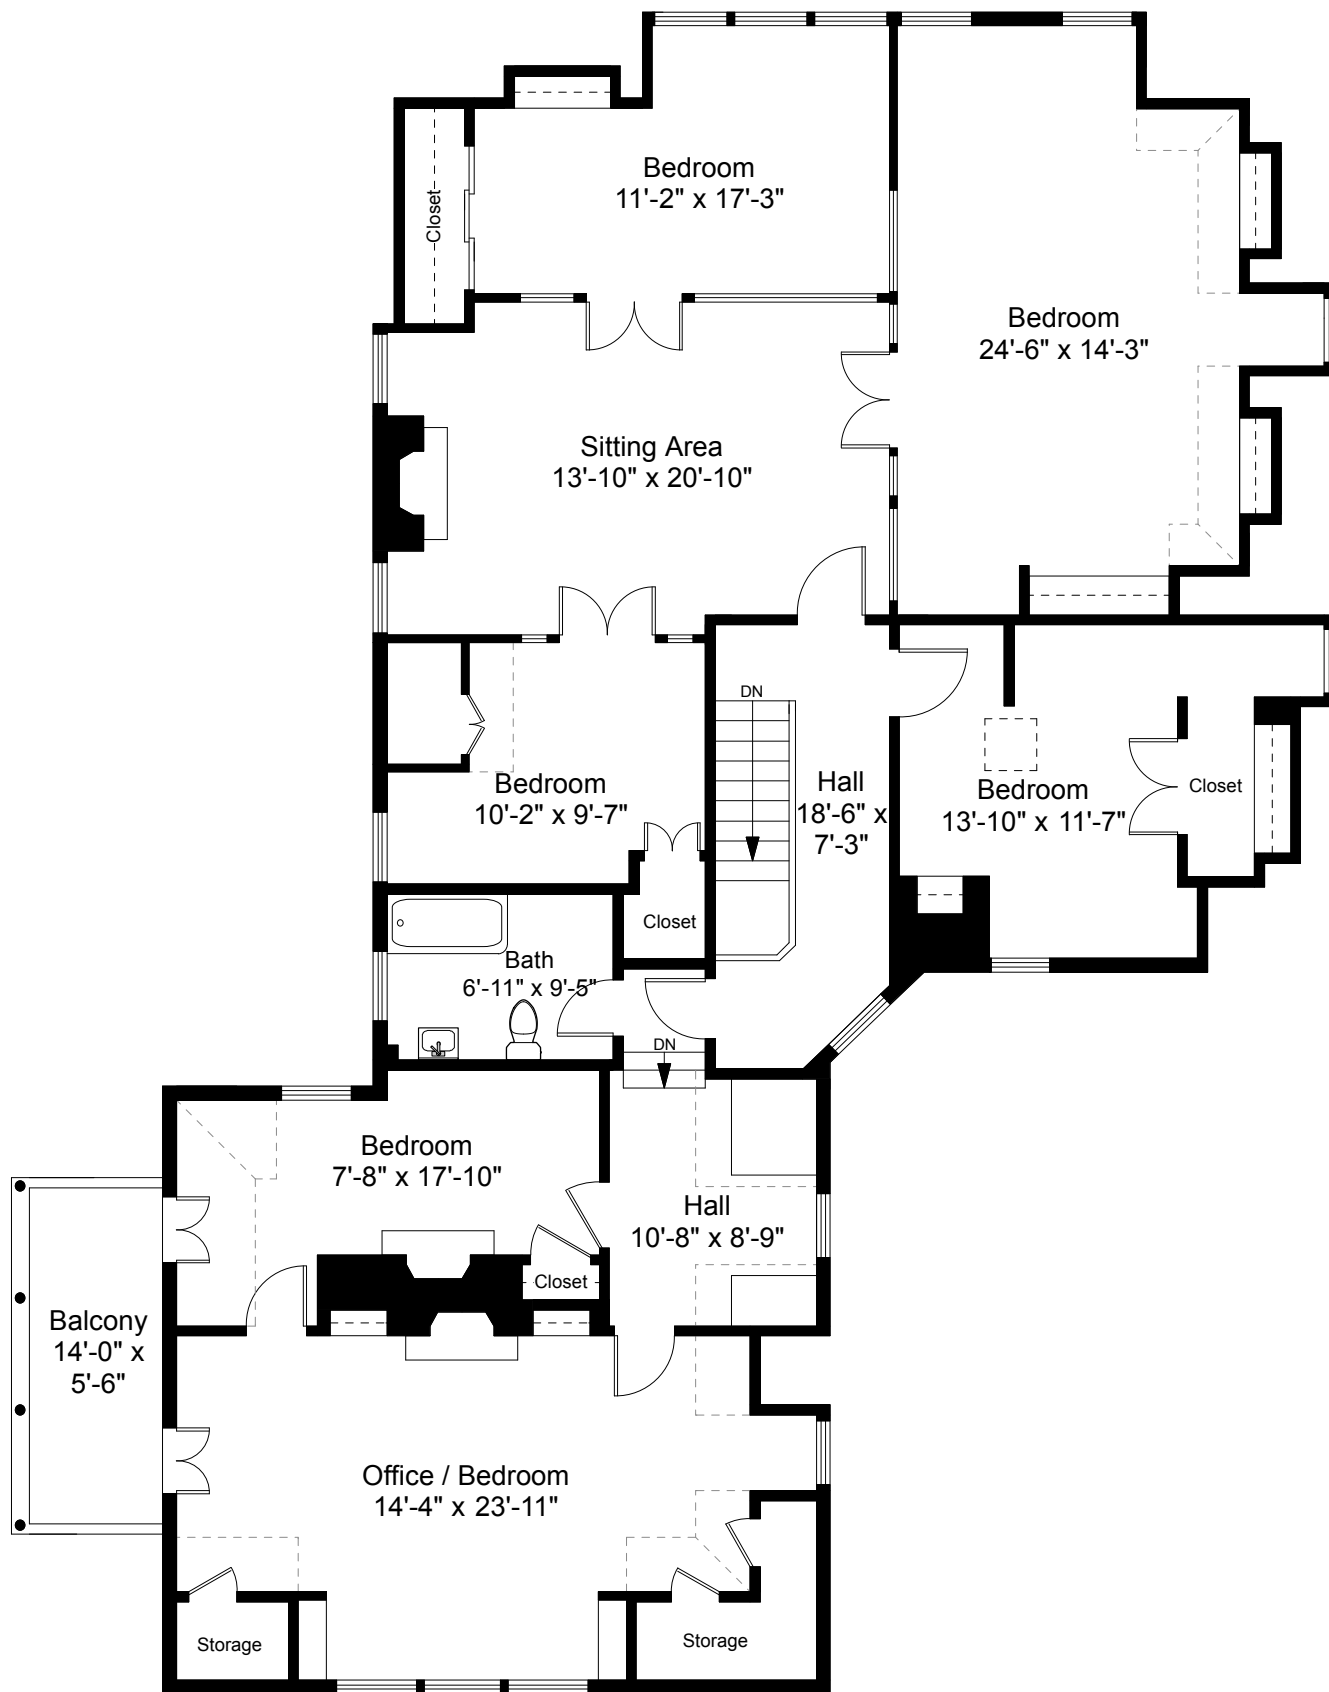


Third Floor Plan  
Ceiling Height = 8'-0"

168 Brattle Street  
Cambridge, MA 02138



Scale 1/8" = 1'-0"


3

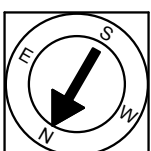

Note: Dimensions are not guaranteed and are provided for informational purposes only. Individual room dimensions are not used to calculate overall square footage.


NATIONAL  
FLOOR PLANS  
& PHOTOGRAPHY  
(800) 328-0217


Completed: June 2016

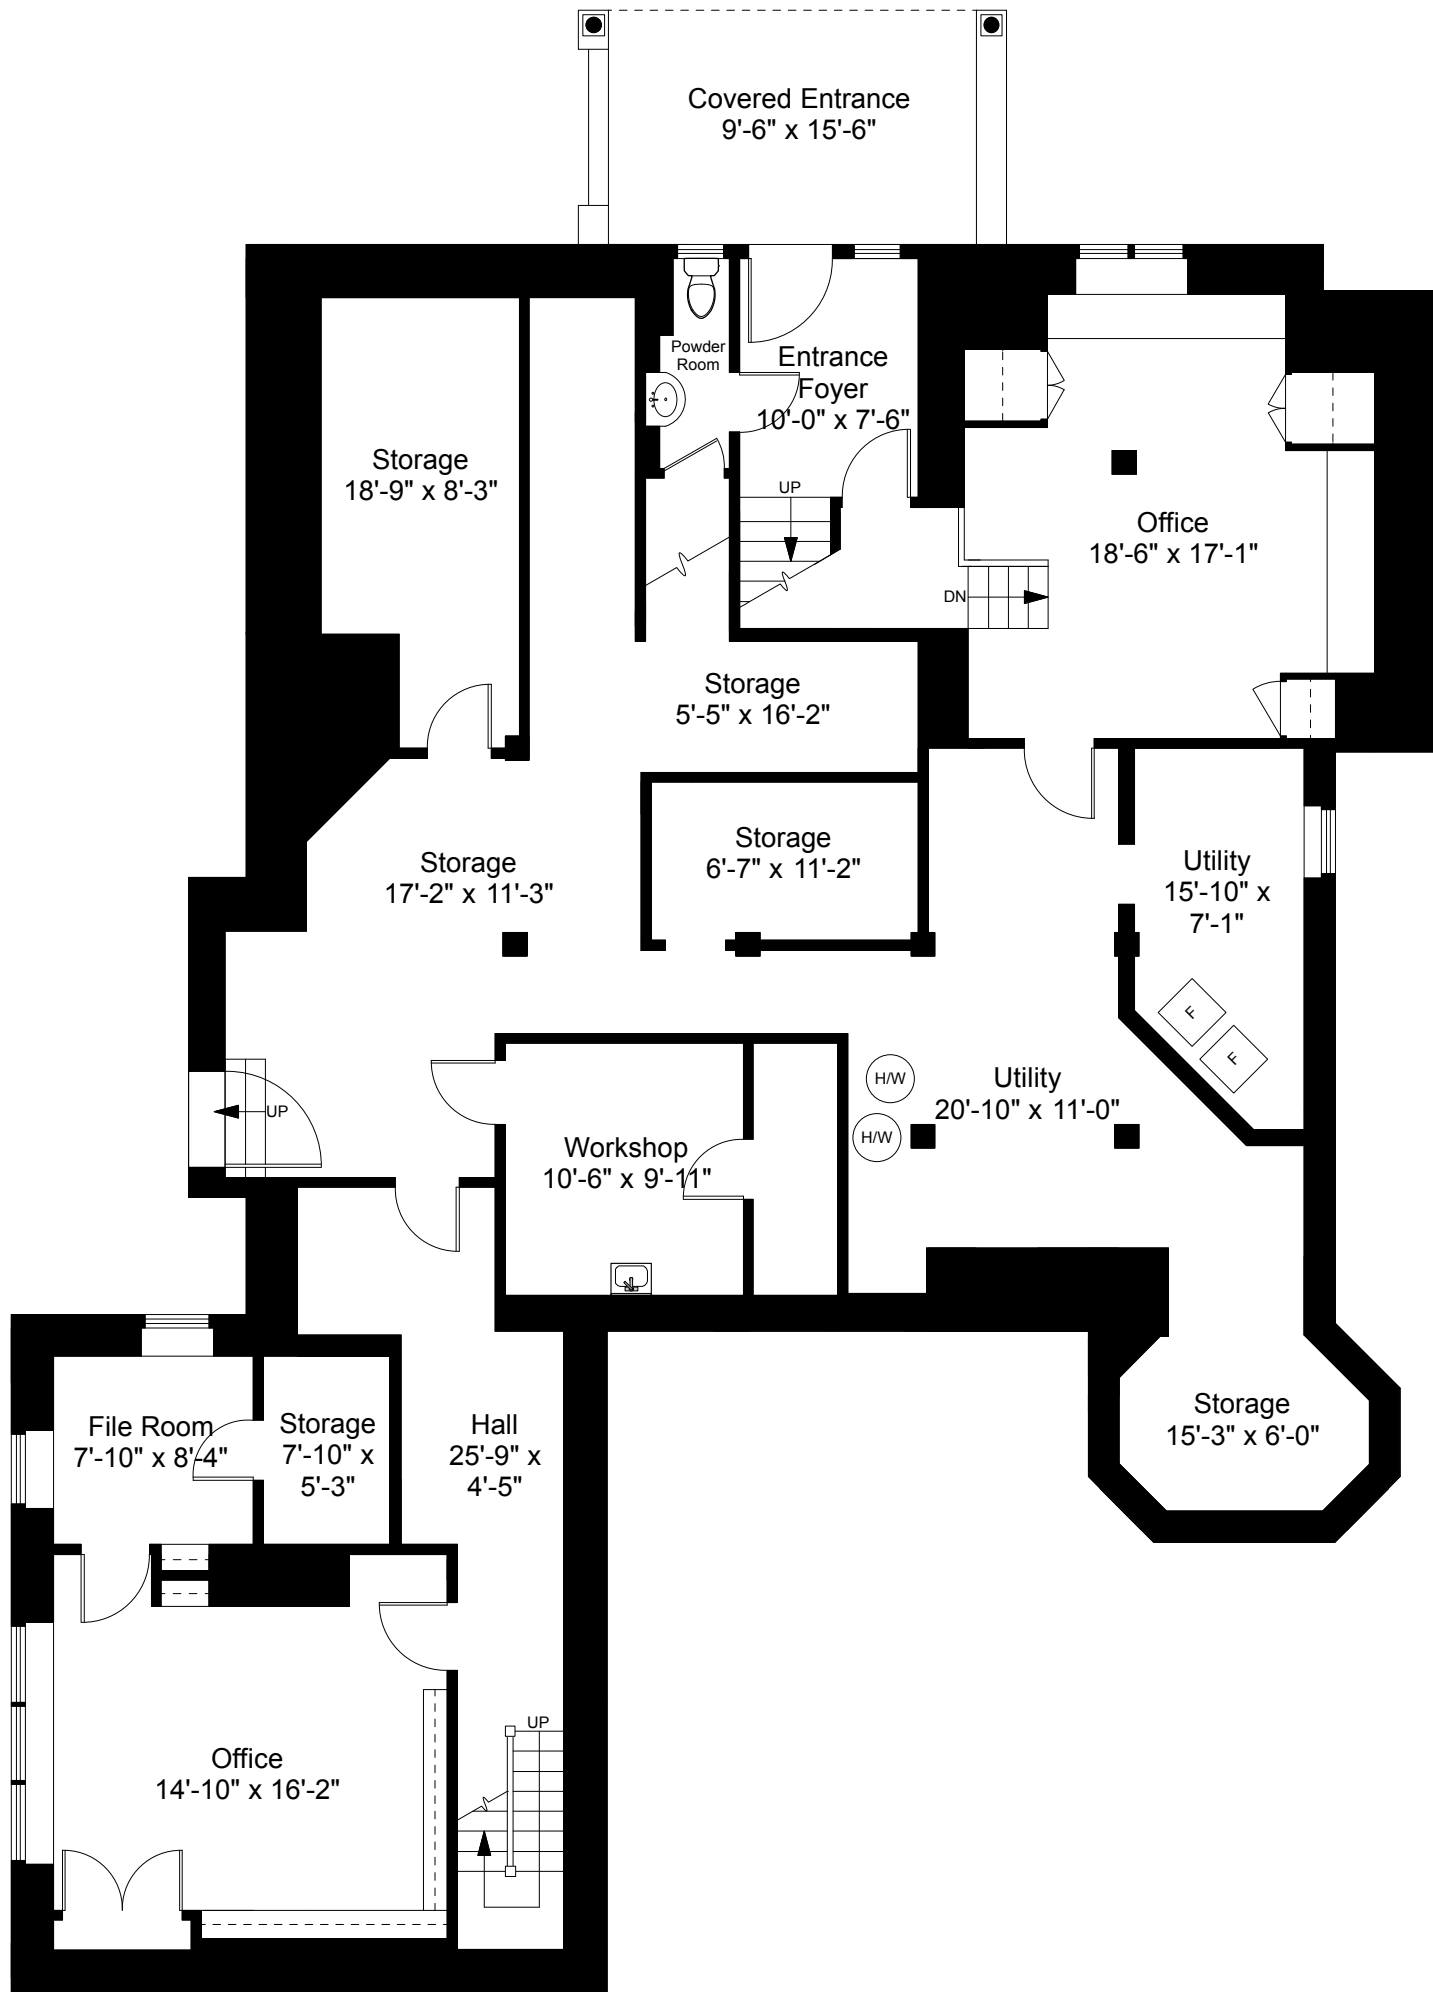

Lower Level Plan  
Ceiling Height = 8'-4"


168 Brattle Street  
Cambridge, MA 02138

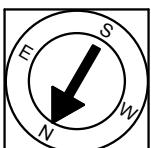

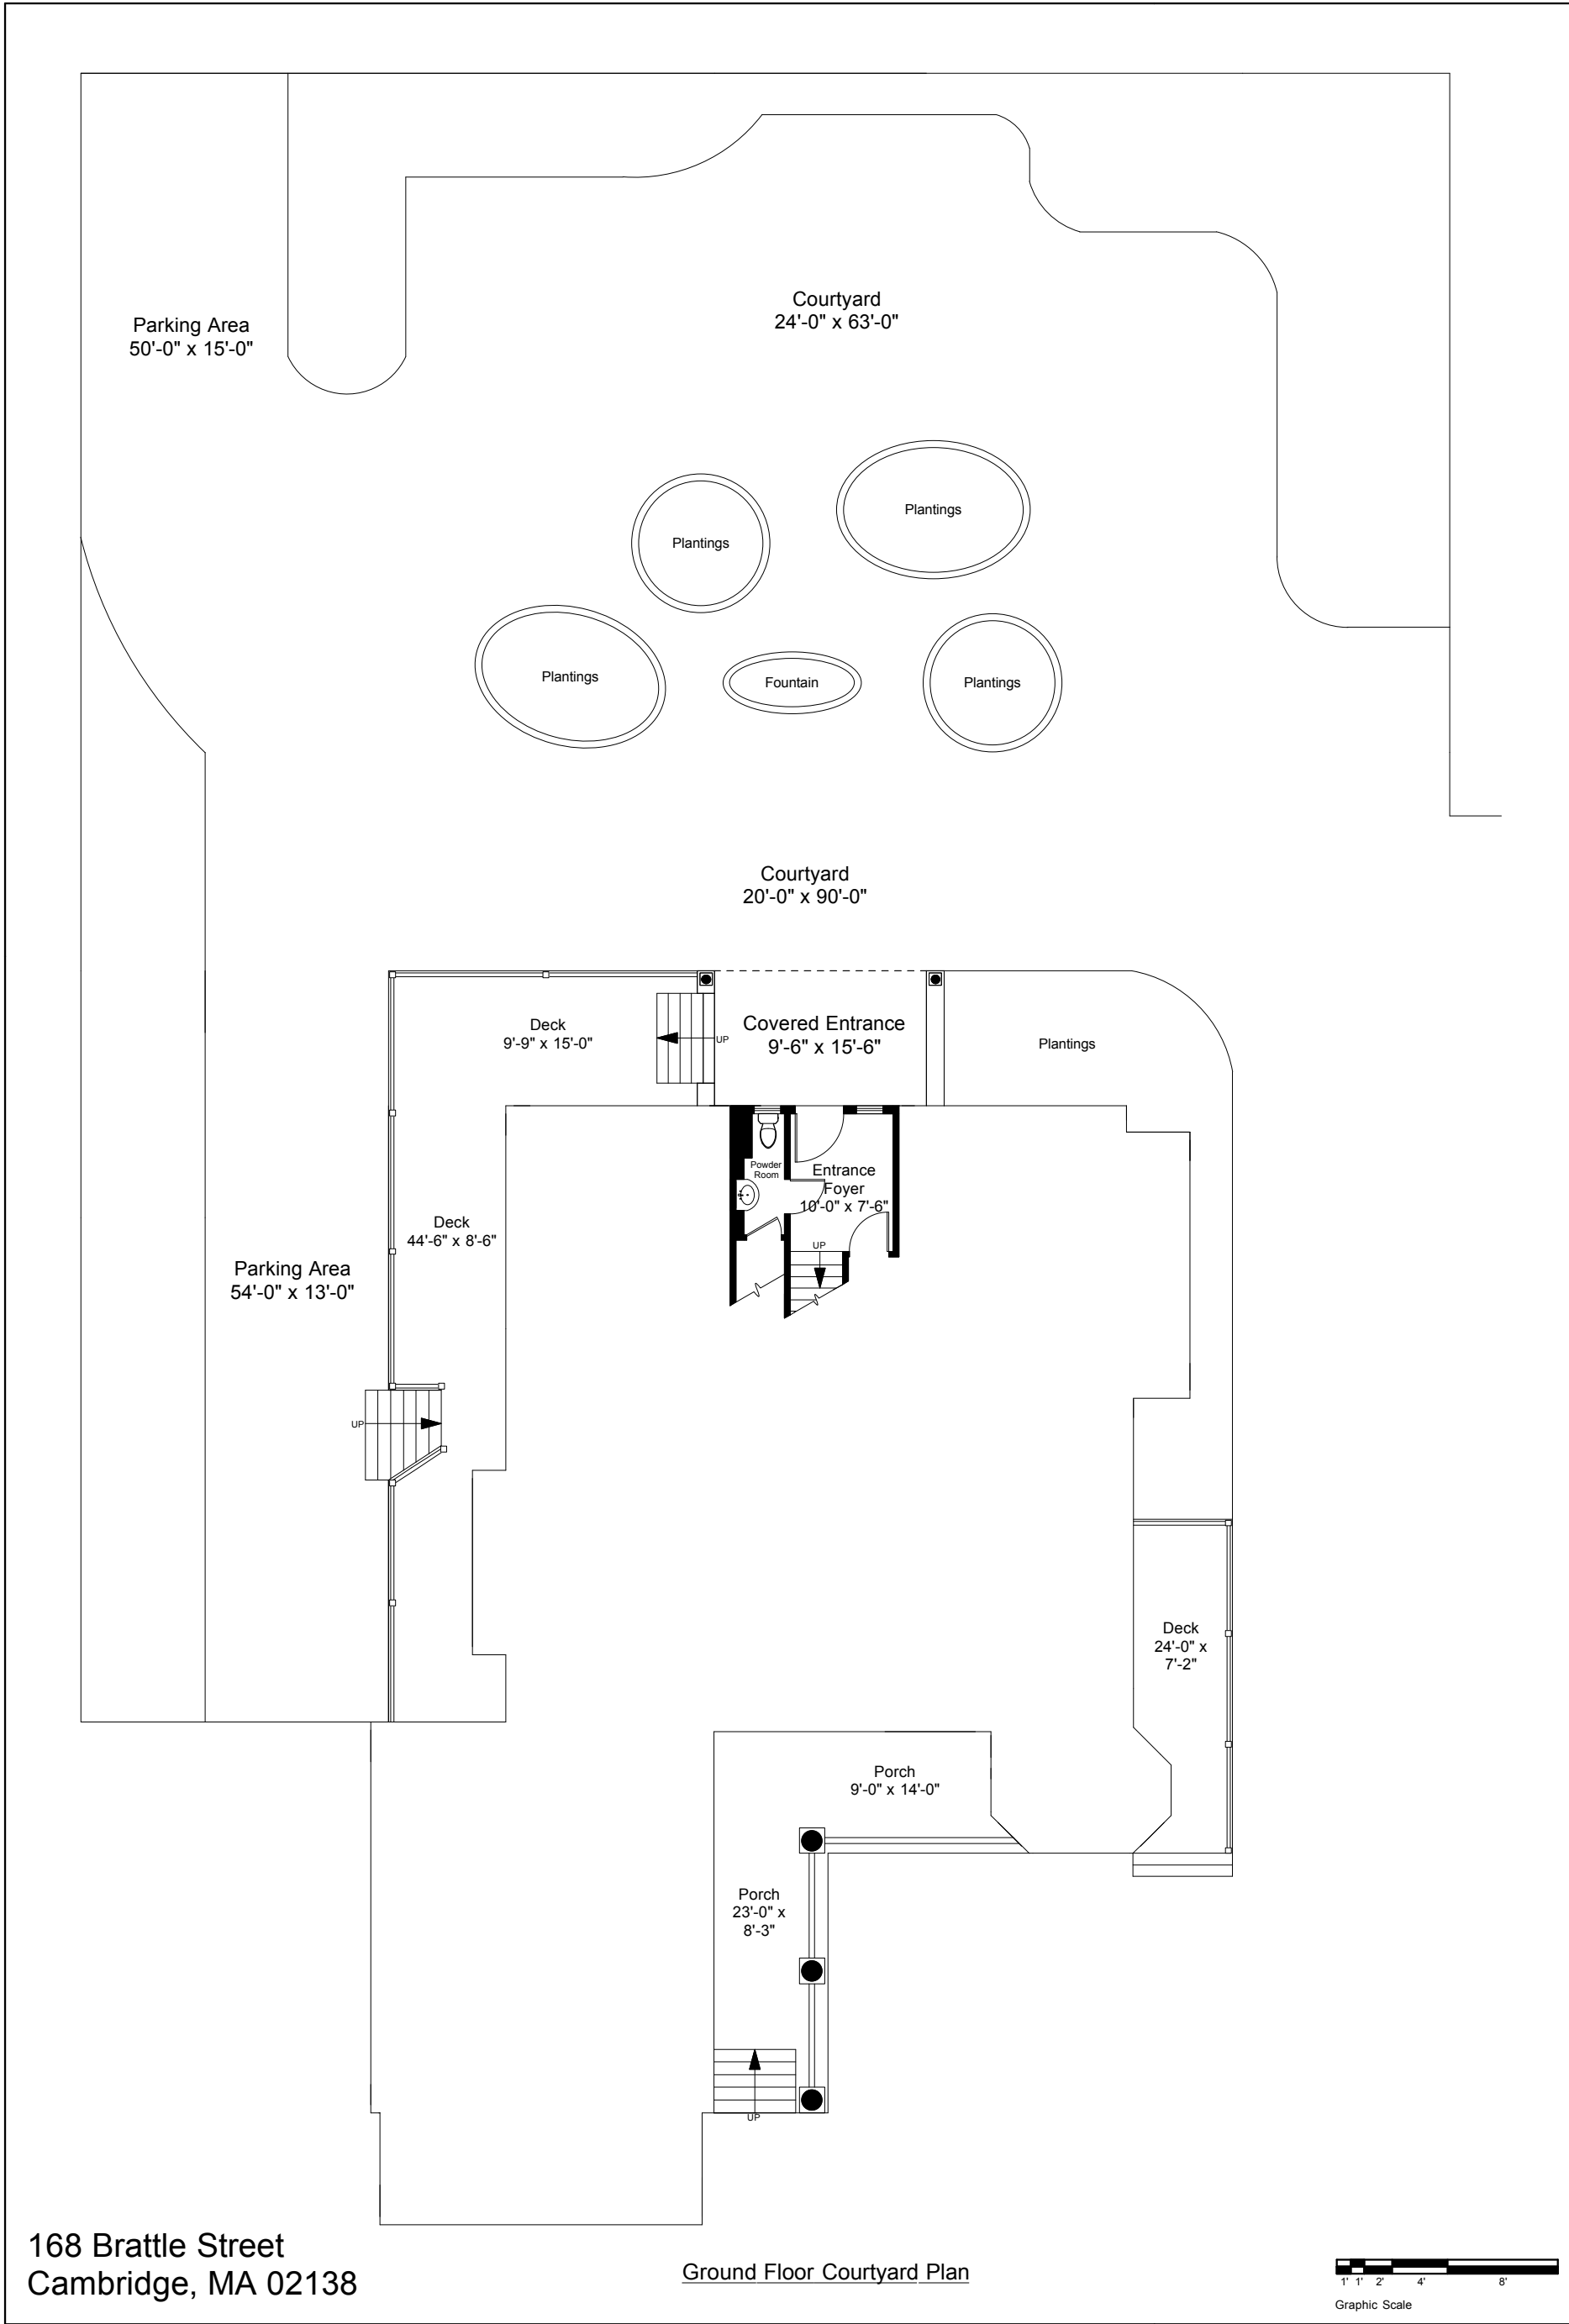


168 Brattle Street  
Cambridge, MA 02138

Ground Floor Courtyard Plan

 

5

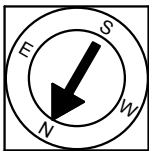

Note: Dimensions are not guaranteed and are provided for informational purposes only. Individual room dimensions are not used to calculate overall square footage.



Completed: June 2016